

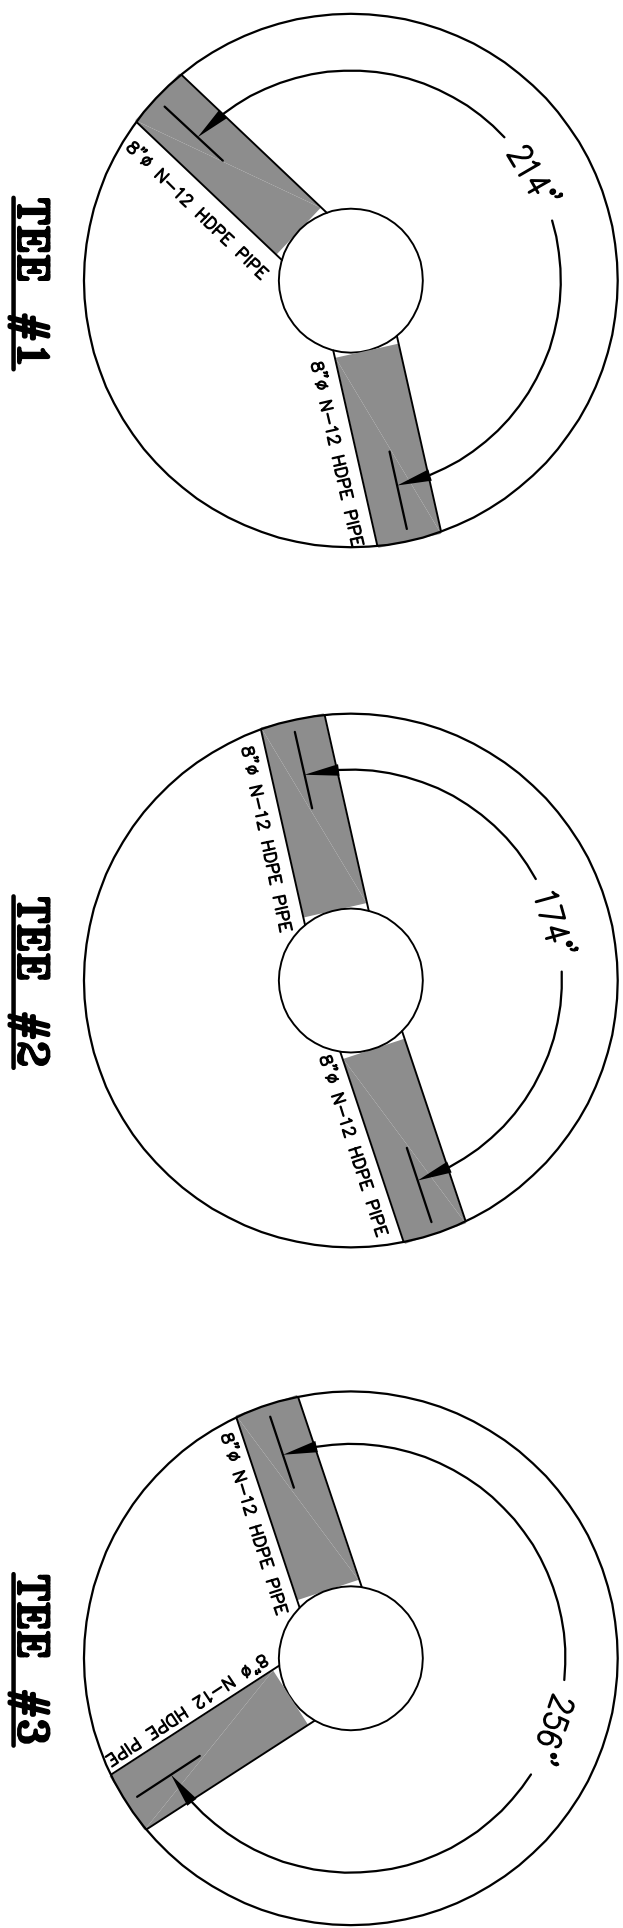


LEGEND


EXISTING ELEVATION(4.03')	TELEVISION PEDESTAL
EXISTING ELEVATION(4.05')	MAIL BOX
CONCRETE MONUMENT	TRAFFIC SIGN
IRON ROD/PIPE	LIGHT POLE
WATER METER	R/W
WATER VALVE	VEGETATION LIMITS
TELEPHONE PEDESTAL	TREE
EXISTING ASPHALT	EXISTING CONTOURS
PROPOSED ASPHALT	APPROX. LOCATION OF POWER UTILITY LINE
PROPOSED CONCRETE	APPROX. LOCATION OF CABLE UTILITY LINE
PROPOSED ABC	APPROX. LOCATION OF PHONE UTILITY LINE
PROPOSED RIPRAP	PROPOSED CONTOURS
PROP. EL. SHOT	PROPOSED N-12 SOLID WALL PIPE
	PROPOSED ROLL-BACK CURB

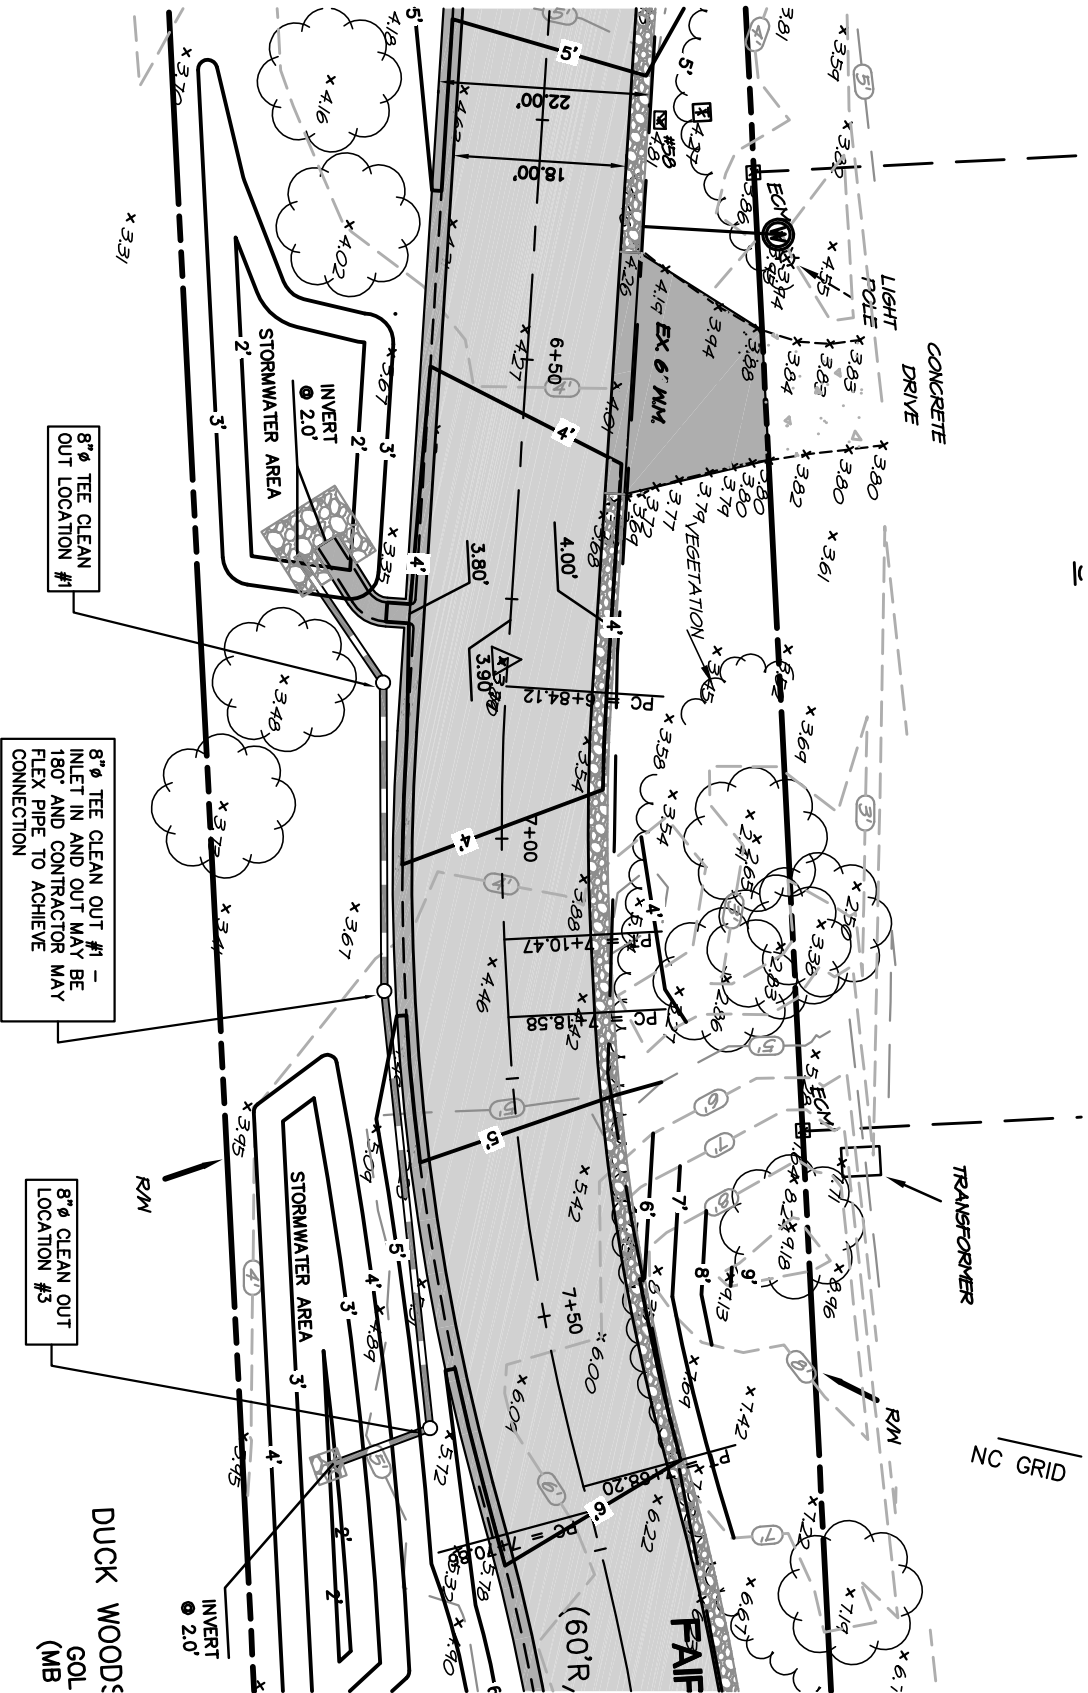

NOTE:
THE DATA SHOWN ON THESE PLANS IS BELIEVED TO BE ACCURATE BUT THE ACCURACY IS NOT GUARANTEED. THE CONTRACTOR IS RESPONSIBLE FOR VERIFYING THE EXISTING UTILITIES PRIOR TO CONSTRUCTION. IF A DISCREPANCY IS NOTICED, WORK MAY CONTINUE UPON ENGINEERS NOTICE TO PROCEED.

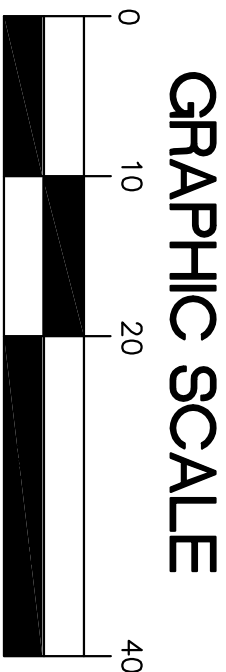

1 inch = 20 ft.

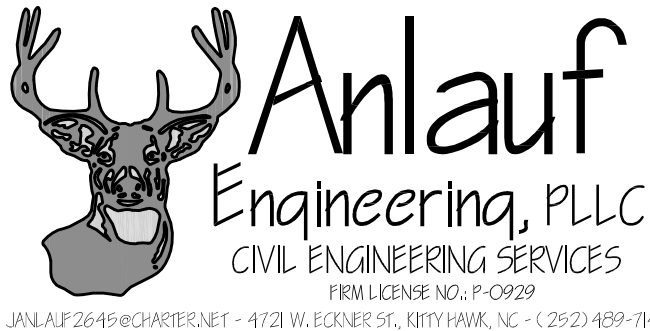

COPYRIGHT © 2014
ANLAUF ENGINEERING, PLLC
THIS DOCUMENT IS THE
PROPERTY OF ANLAUF
ENGINEERING, PLLC. ALL RIGHTS
ARE RESERVED. ANY
REPRODUCTION OF THIS OR
POSSESSION WITHOUT PRIOR
PERMISSION OF ANLAUF
ENGINEERING, PLLC, WILL BE A
VIOLATION OF COPYRIGHT LAW.

REVISED SCOPE OF WORK		REVISIONS	
1	9.22.14		
NO.	DATE		

DETAILS

FAIRWAY DRIVE
TOWN OF SOUTHERN SHORES

ATLANTIC TOWNSHIP DARE COUNTY NORTH CAROLINA

COMMISSION NO. P11009.17

DESIGNED BY JJA

DRAWN BY JJA

CHECKED BY JJA

ISSUE DATE 7/31/14

SHEET NO.

D1

OF 7 SHEETS